
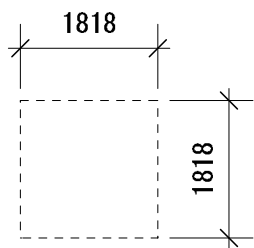


北八劇場平面図 (1F)
1/100

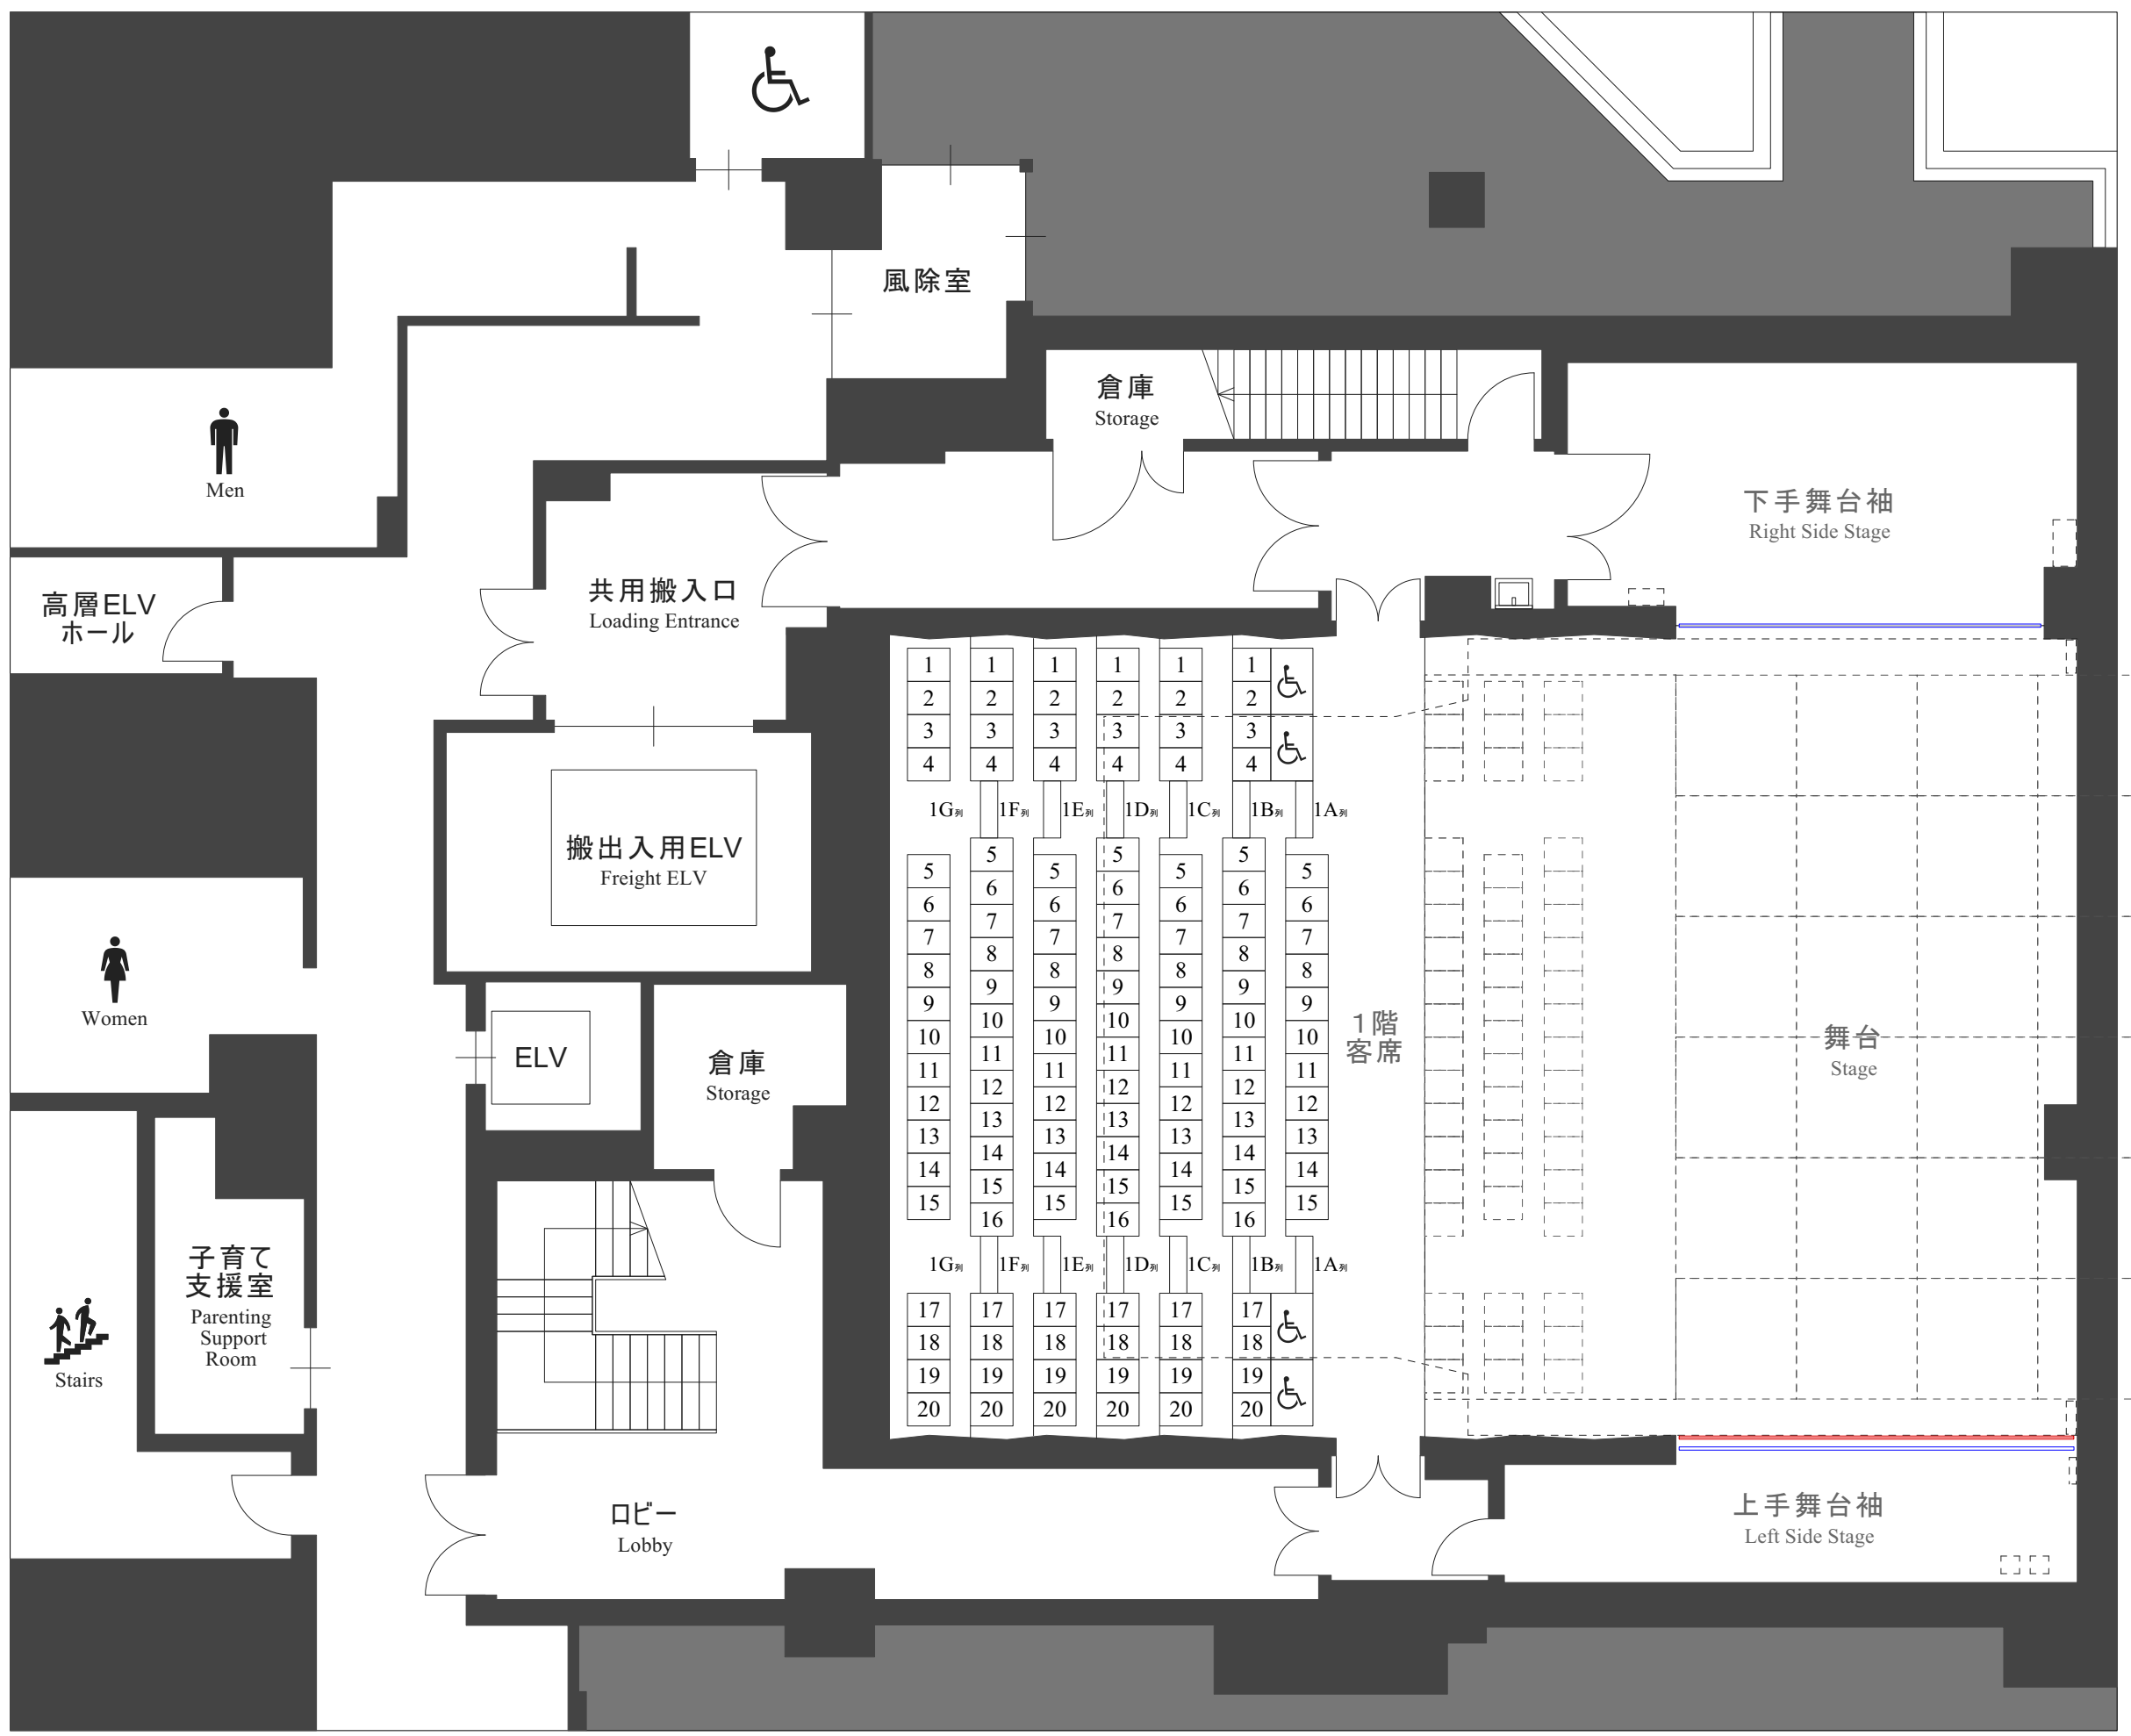

Men

Women

子育て支援室
Parenting Support Room

Stairs



風除室

倉庫
Storage

下手舞台袖
Right Side Stage

高層ELV
ホール

共用搬入口
Loading Entrance

搬出入用ELV
Freight ELV

1	1	1	1	1	1	1
2	2	2	2	2	2	♿
3	3	3	3	3	3	♿
4	4	4	4	4	4	
1G列 1F列 1E列 1D列 1C列 1B列 1A列						

5	5	5	5	5	5	5
6	6	6	6	6	6	6
7	7	7	7	7	7	7
8	8	8	8	8	8	8
9	9	9	9	9	9	9
10	10	10	10	10	10	10
11	11	11	11	11	11	11
12	12	12	12	12	12	12
13	13	13	13	13	13	13
14	14	14	14	14	14	14
15	15	15	15	15	15	15
16	16	16	16	16	16	16
1G列 1F列 1E列 1D列 1C列 1B列 1A列						

1階客席

舞台
Stage

ELV


倉庫
Storage

ロビー
Lobby


上手舞台袖
Left Side Stage


北八劇場平面図 (1F)

1/100

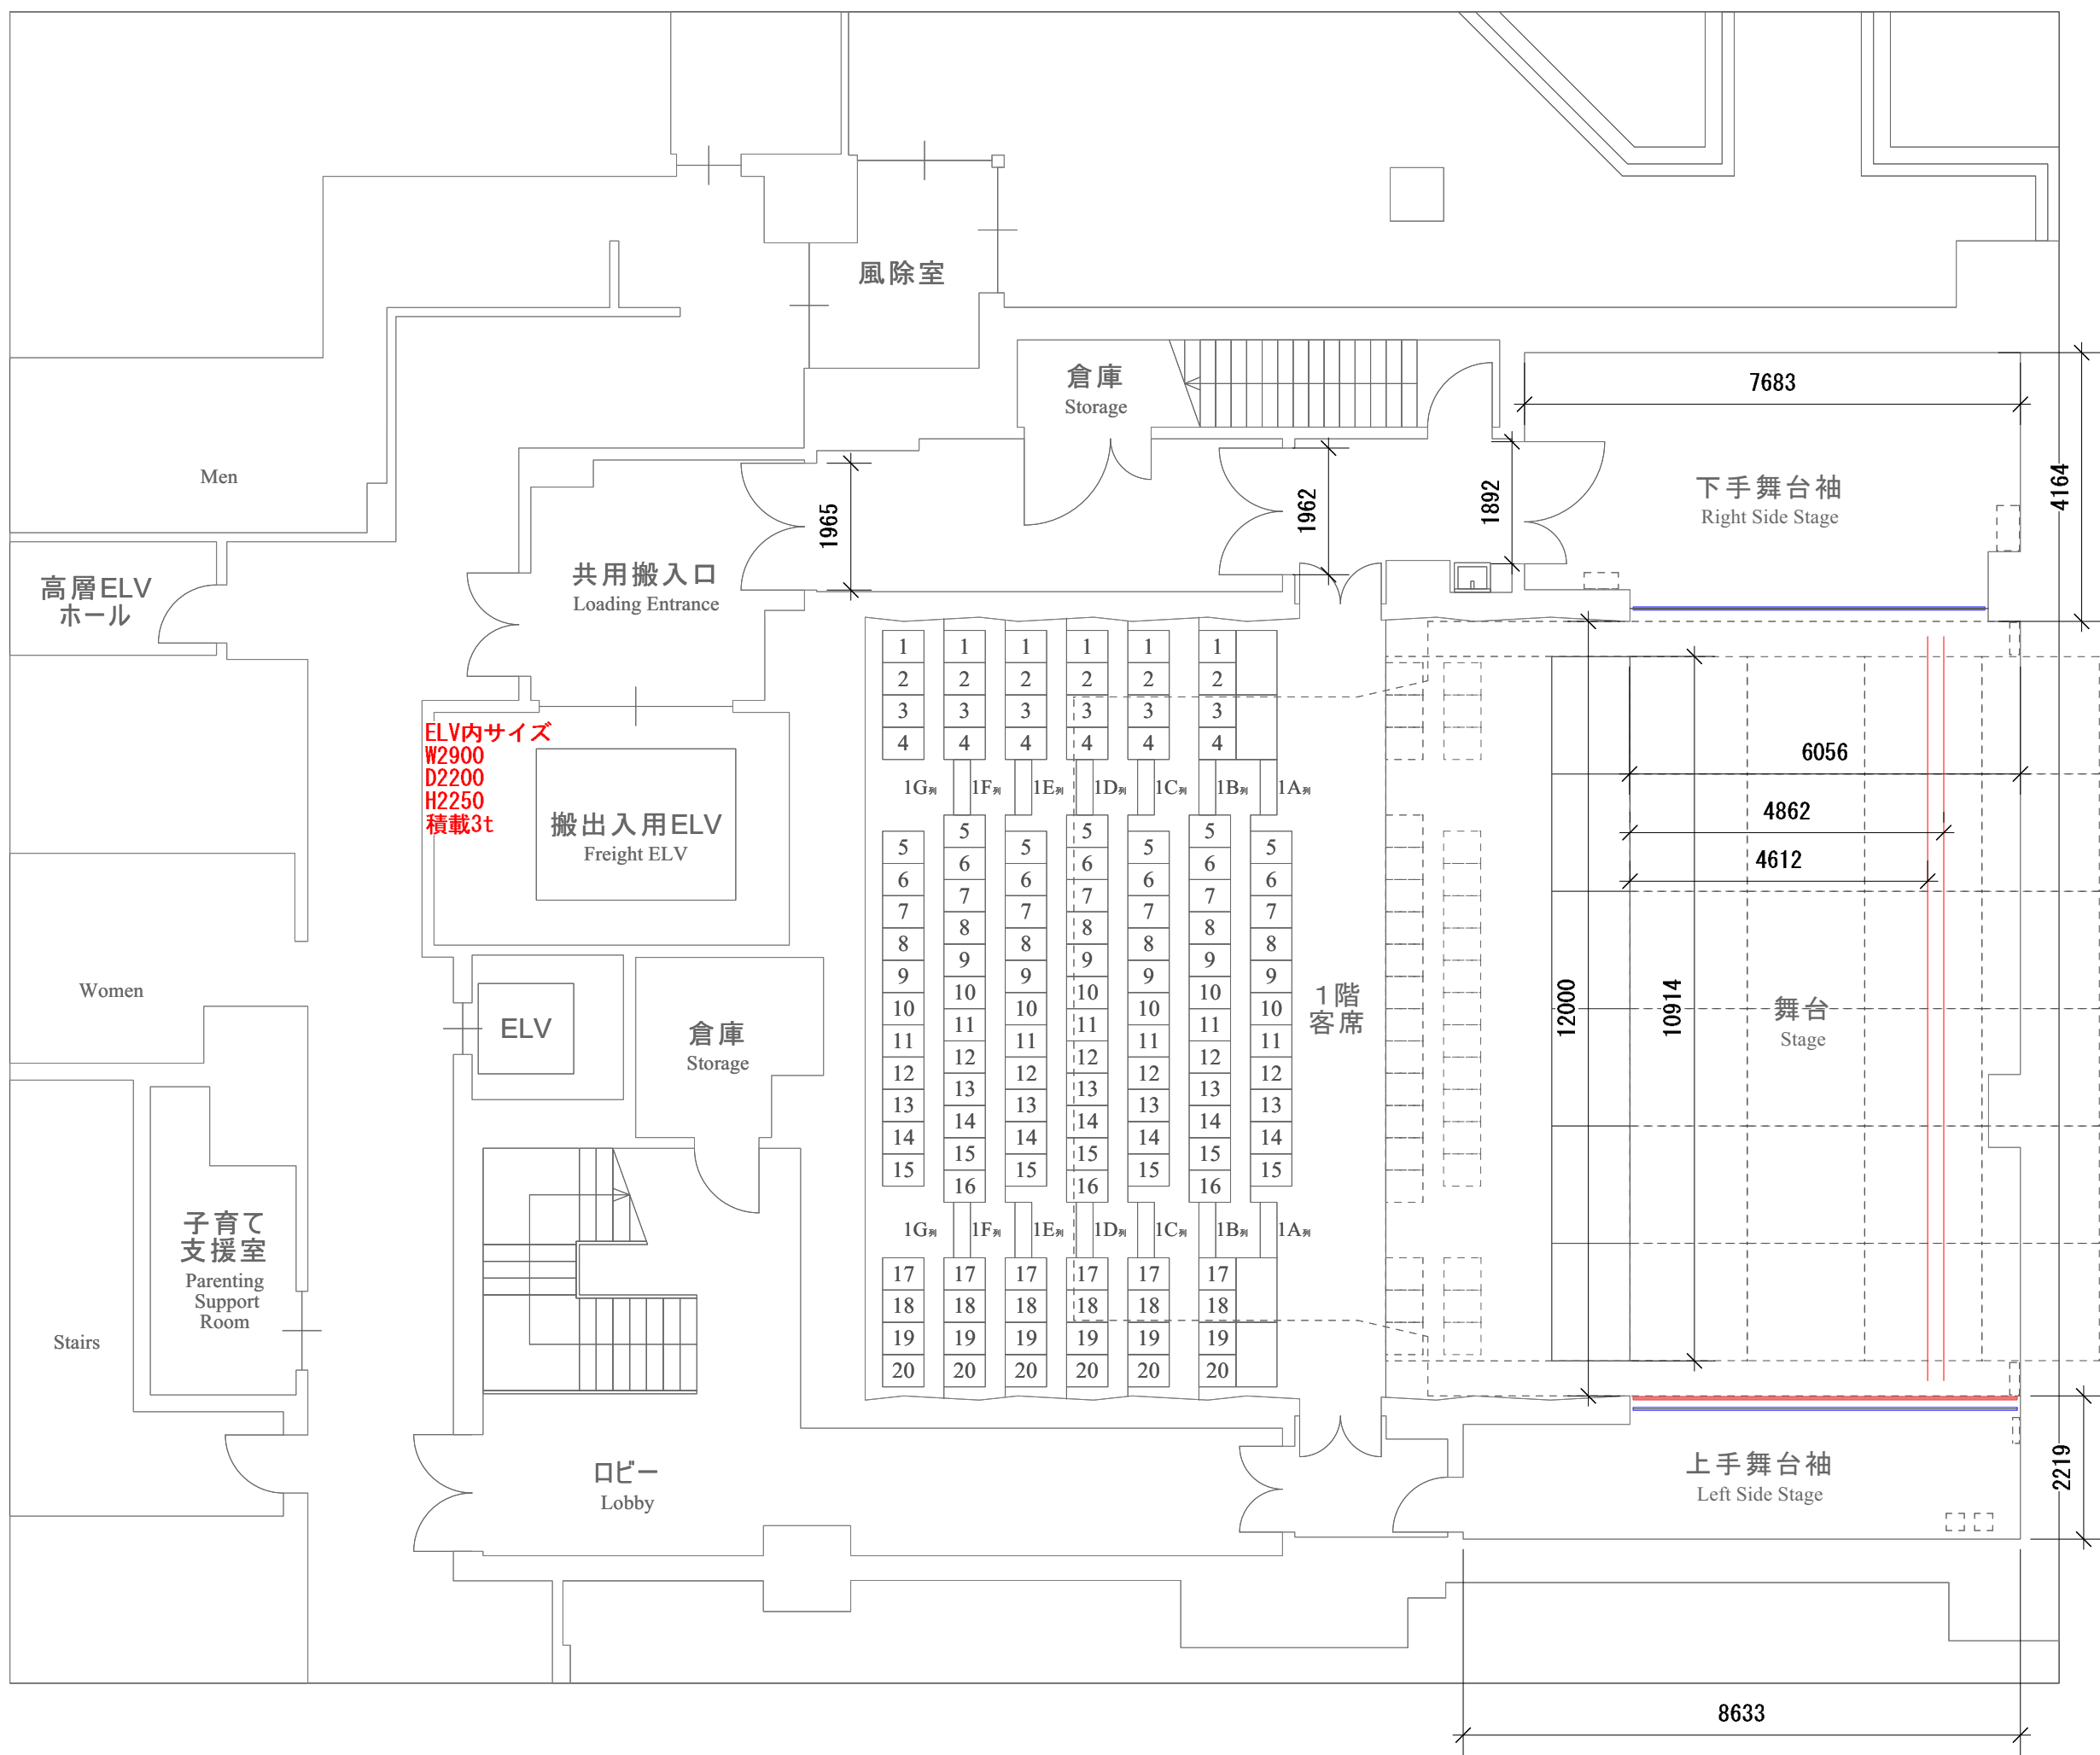

ELV内サイズ
 W2900
 D2200
 H2250
 積載3t

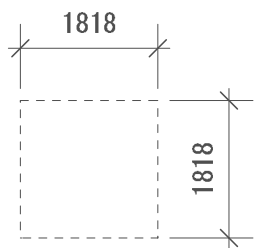

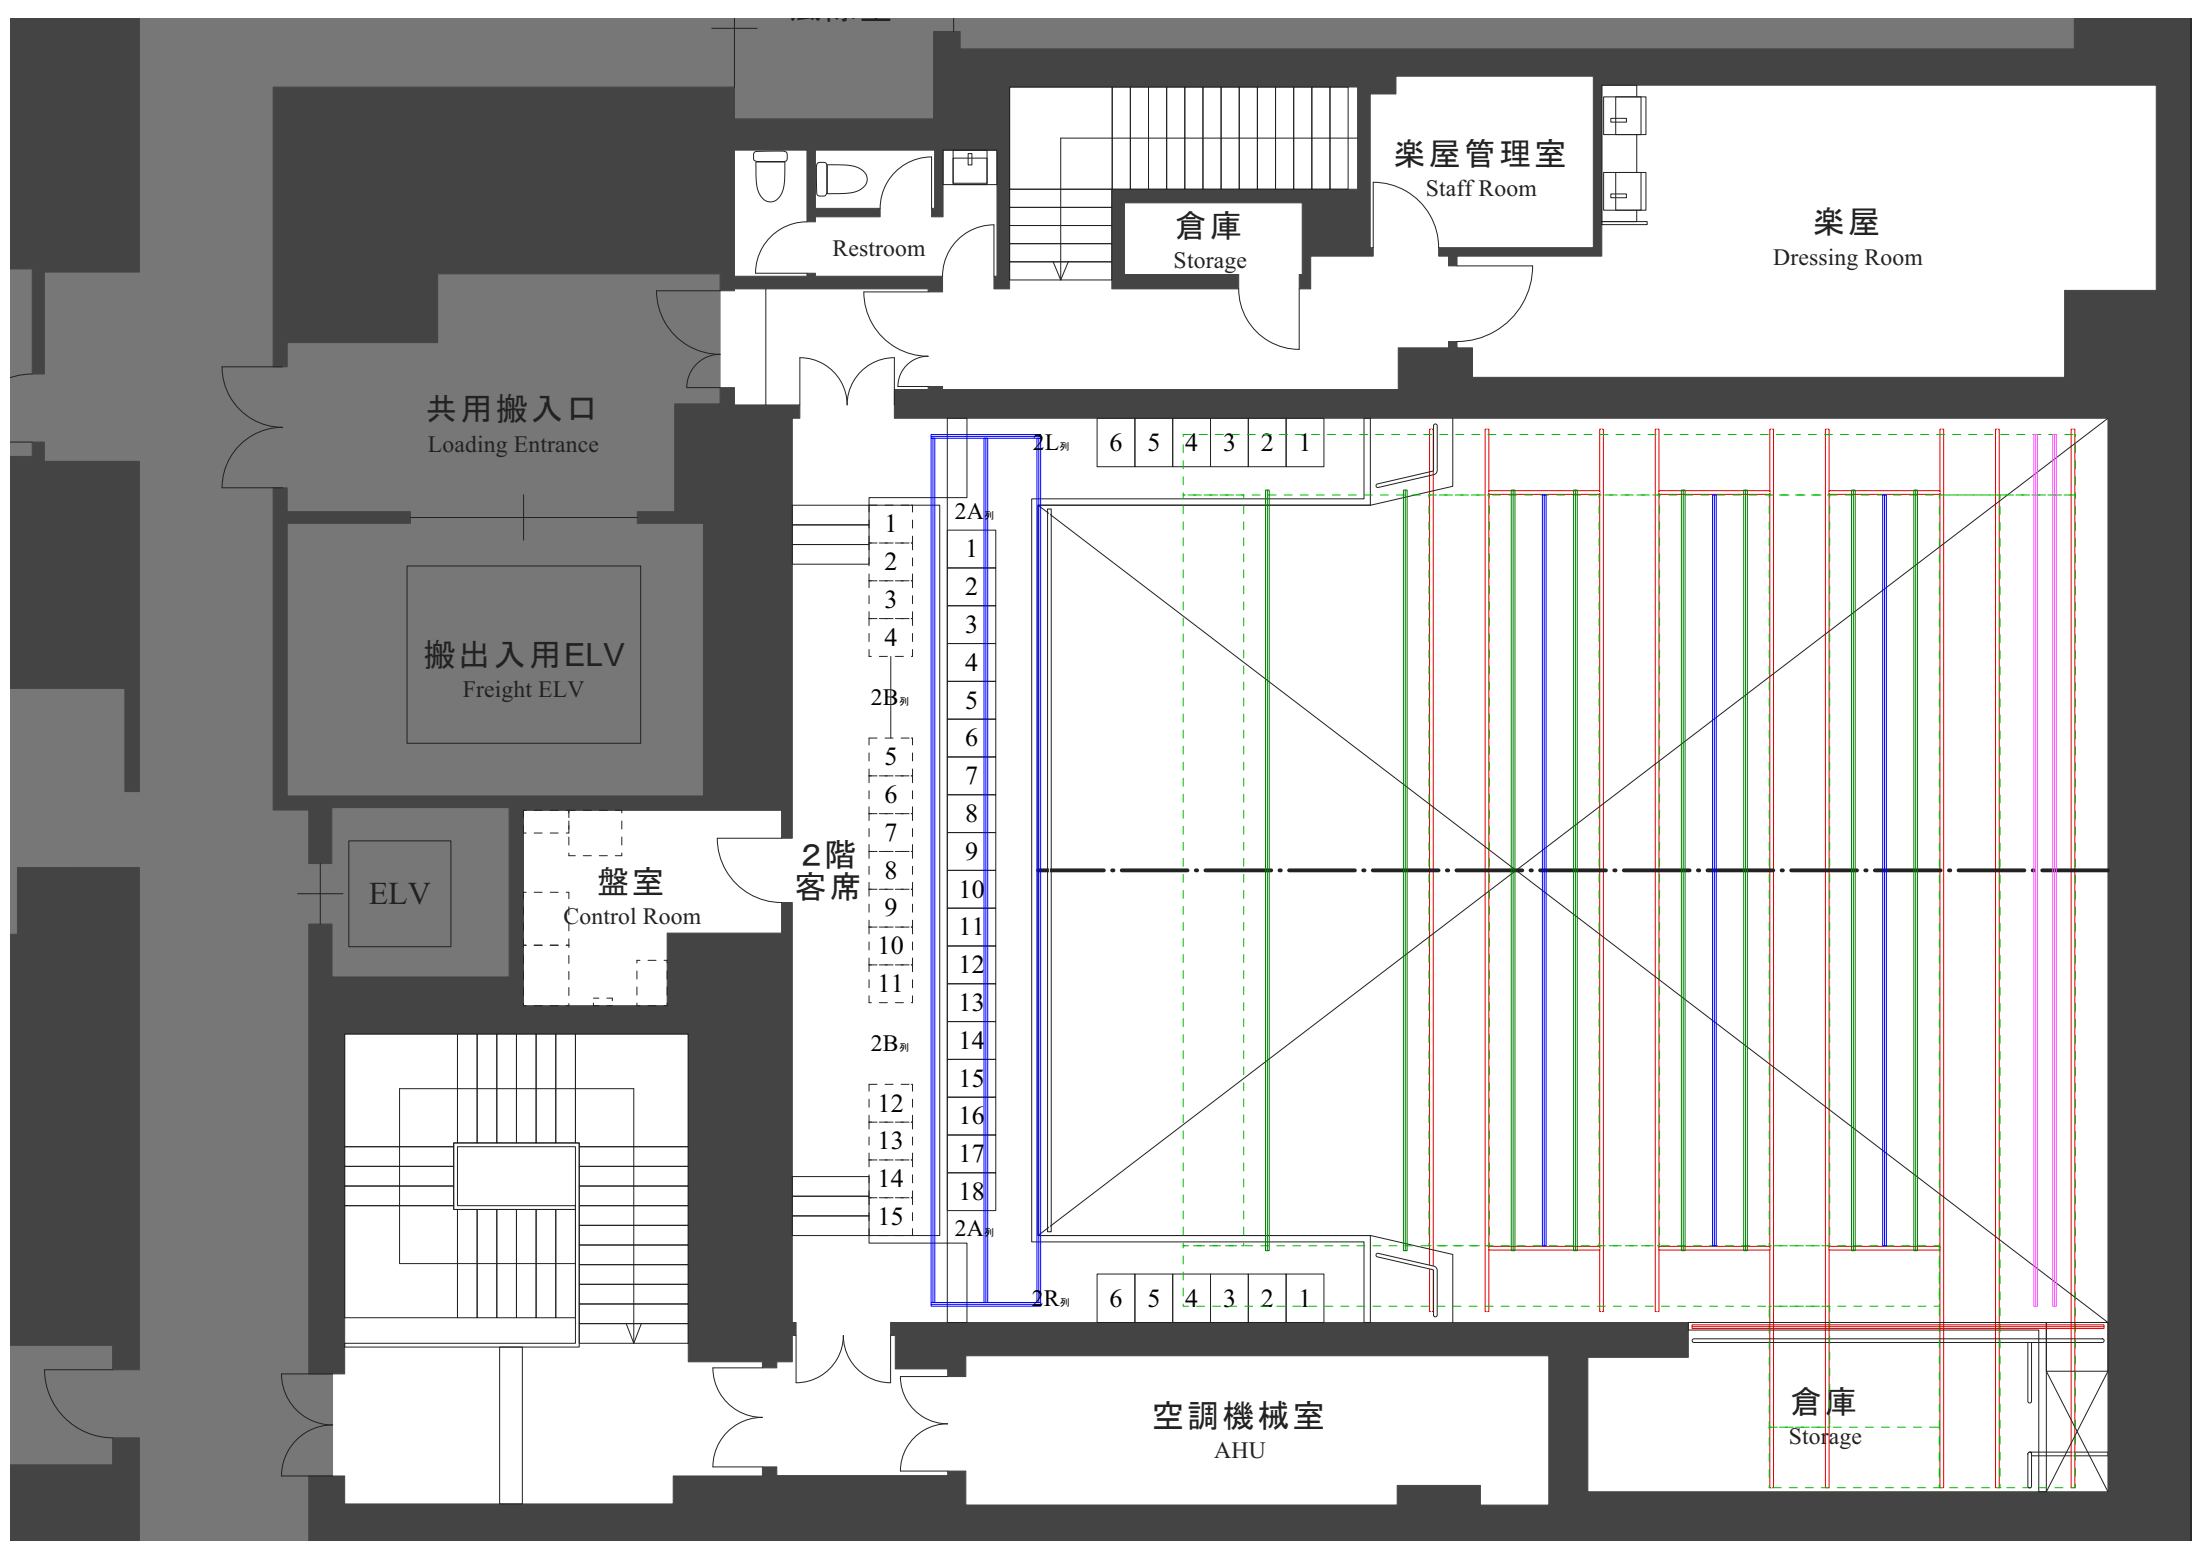

Restroom

倉庫
Storage

楽屋管理室
Staff Room

楽屋
Dressing Room

共用搬入口
Loading Entrance

搬出入用ELV
Freight ELV

ELV

盤室
Control Room

2階客席

空調機械室
AHU

倉庫
Storage

6 5 4 3 2 1

1
2
3
4
5
6
7
8
9
10
11
12
13
14
15

2L列
2A列
2B列
2B列
2A列
2R列

6 5 4 3 2 1

北八劇場 断面図

